

9 5 9 1 5

95915



S D

Street Number



1 3 7 1

Street Dir




Document Date




5 / 2 3 / 9 1

Street Name

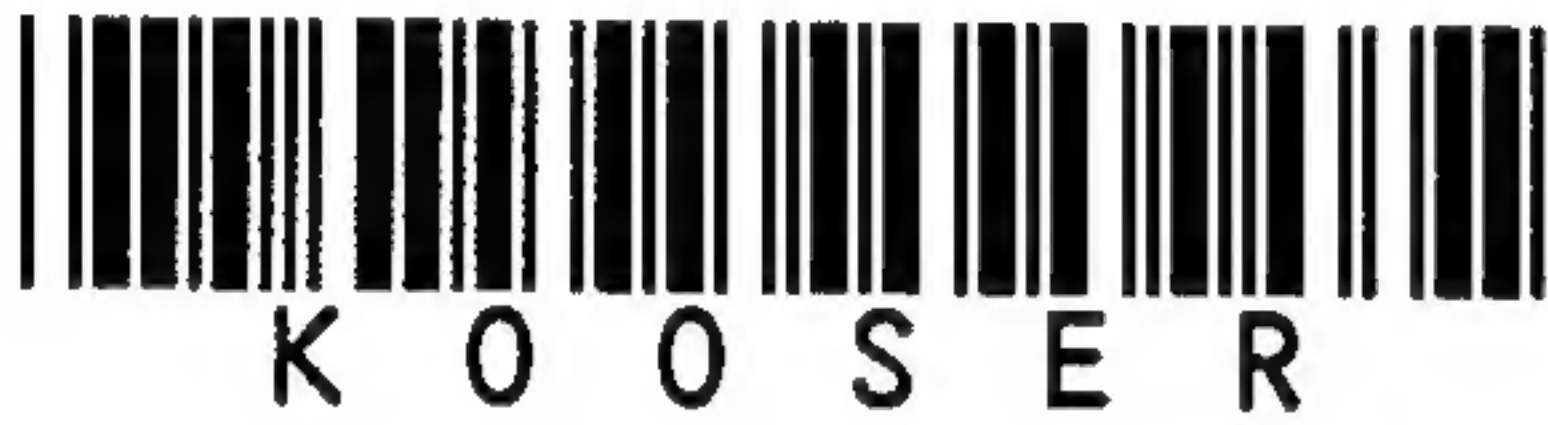

K O O S E R

Street Type

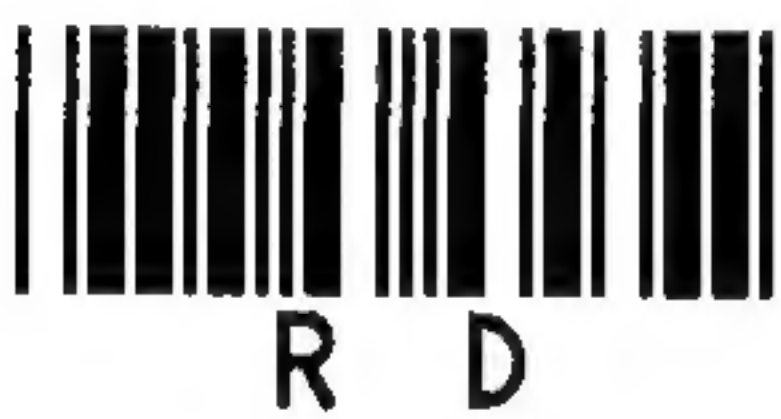

R D

Tract Number



Sub Doc Type



B L

Doc Type



P L

Box Number



Prepped By

Scanned By

Indexed By

Verified By

Initials

TM

Date

6/26/01

95945-2142

BEST AVAILABLE

CITY OF SAN JOSE NEIGHB. PRESERV. DEPT. - BLDG DIVISION 23-MAY-91
 PLAN CHECK UPDATE COMMERCIAL AND INDUSTRIAL SECTION PAGE: 1/8

PLAN CHECK APPLICATION PROJ NBR : 8798113 00 00 001 000 023 BD
 COMMERCIAL

Applic. date ... 19-APR-91 Project Name .. CHUCK E CHEESE
 # of stories ... 01 Tract# 0000
 Fire resist.tvp.h IIIN # of lots 000
 Occup typ code..h B2 DRINKING & DINNING ESTABLISMNT

Use code..h
 Bldg type.h Model/Plan
 Job codeh EA EXTERIOR ALTER. #of struct ...h 001 STRUC
 Describe job ... PIZZA RESTURANT EA #of units per
 structure ..h 001 UNIT

St. nameh KOOSER Evaluation ...\$ 5,000.00
 St. direction ..h Zoneh

St. number.....h 01371 Planning #.....
 St. typeh RD Enter PD
 Bldg number or SDh
 Suite number ...h Unt typ code .h 6
 COMMERCIAL

Com area fee/unit. \$.00 \$.00

P# 8798113 00 00 001 000 023 BD COMMERCIAL 01371 KOOSER RD
 TRACT#: 0000 DIST: 00 MODEL: # STRUCTURES: 001 EXTERIOR ALTER.

TOTAL VALUATION: \$ 5,000.00

PLAN CHECK FEE\$ 60.13 \$ 60.13 \$.00
 F.D. PC FEE (.3600 OF BLDG PERMIT FEE) 33.30 33.30 .00

BLDG PERMIT FEE\$ 92.50 .00
 SITE INSPECTION FEE00

S.M.I.P.A. .(\$ 5,000.00 x .00021 x 1 Struct) 1.05

B & S (\$ 5,000.00 x .0150 x 1 Struct.) .. 75.00

C.R.M.P. (\$ 5,000.00 x .0300 x 1 Struct.) .. 150.00 318.55
 0 .00

CONST. TAX (0 sq ft @ .08 x 1 struct.) .00

MISCELLANEOUS FEES ()00

TOTAL BLDG. PERMIT/S AND MISC. FEES\$ 318.55


GRAND TOTAL \$ 318.55

Inspection tvpe : 00
 Plans. where stored?:
 0000000 Issue Permit?
 YNNNNNN


PROJECT: CHUCK E CHEESE'S
1371 KOOSER RD
SAN JOSE, CA

BEST AVAILABLE

DESIGN OF WINDOW HEADER

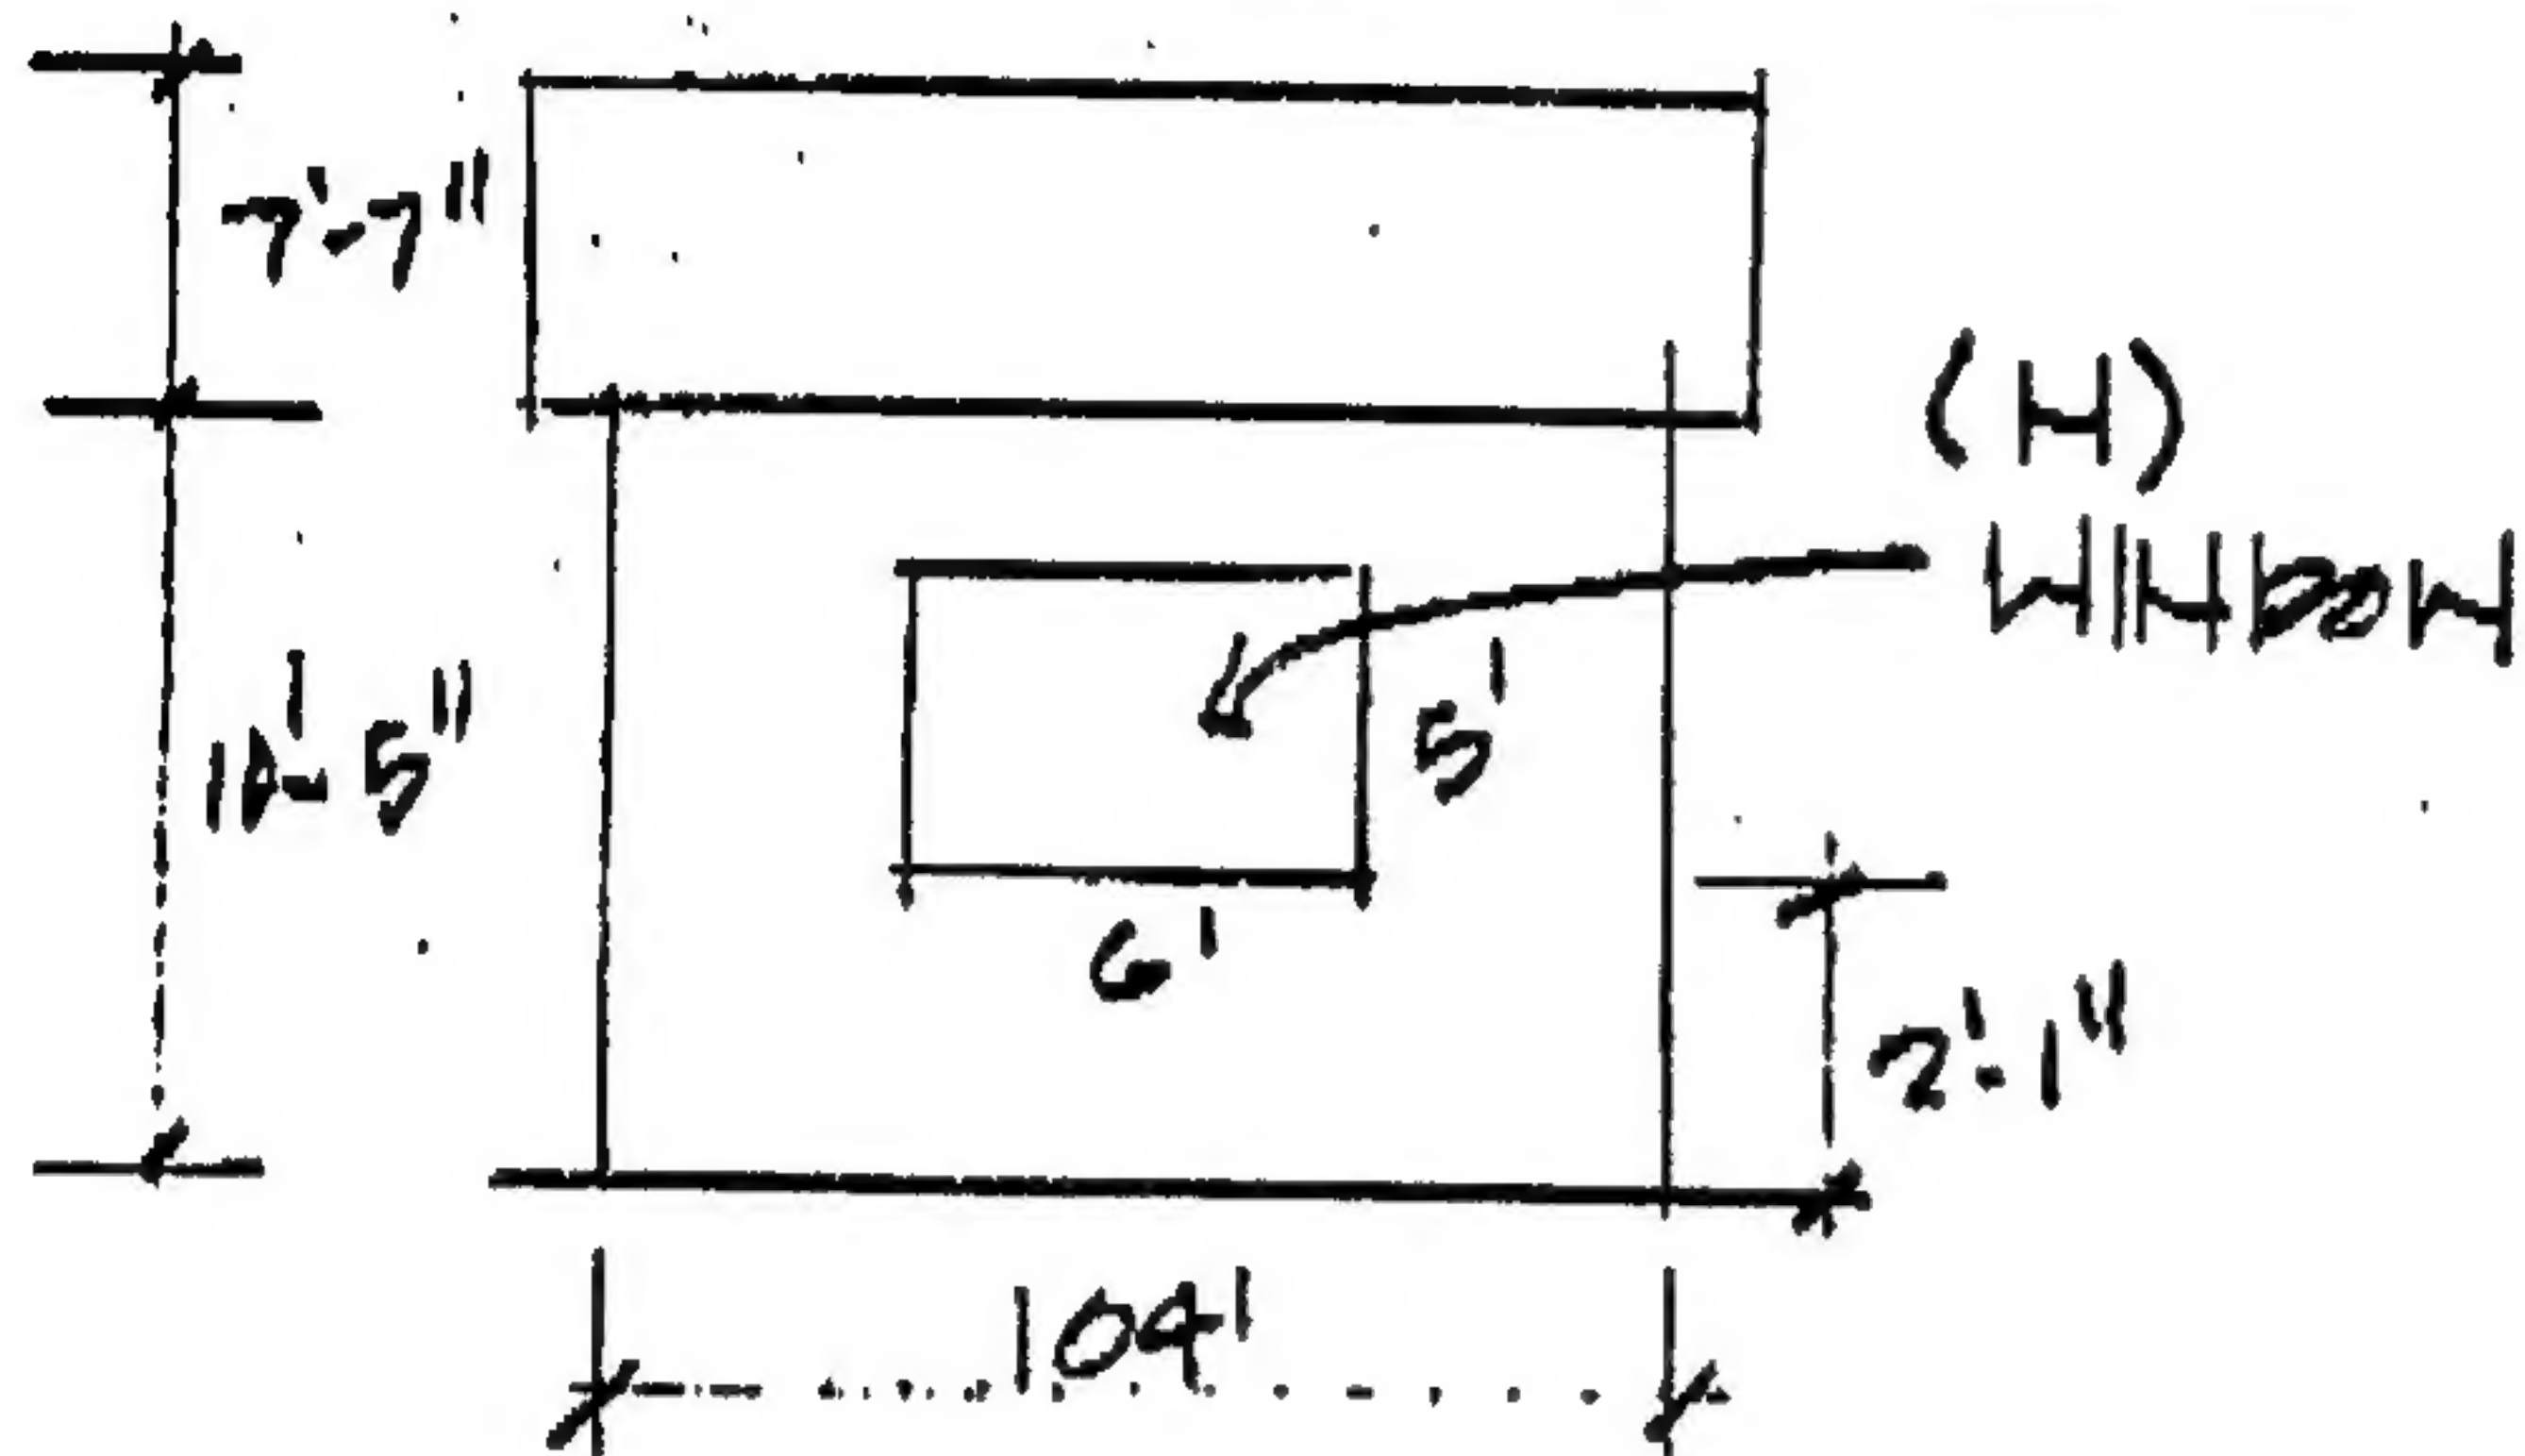

FRONT VIEW

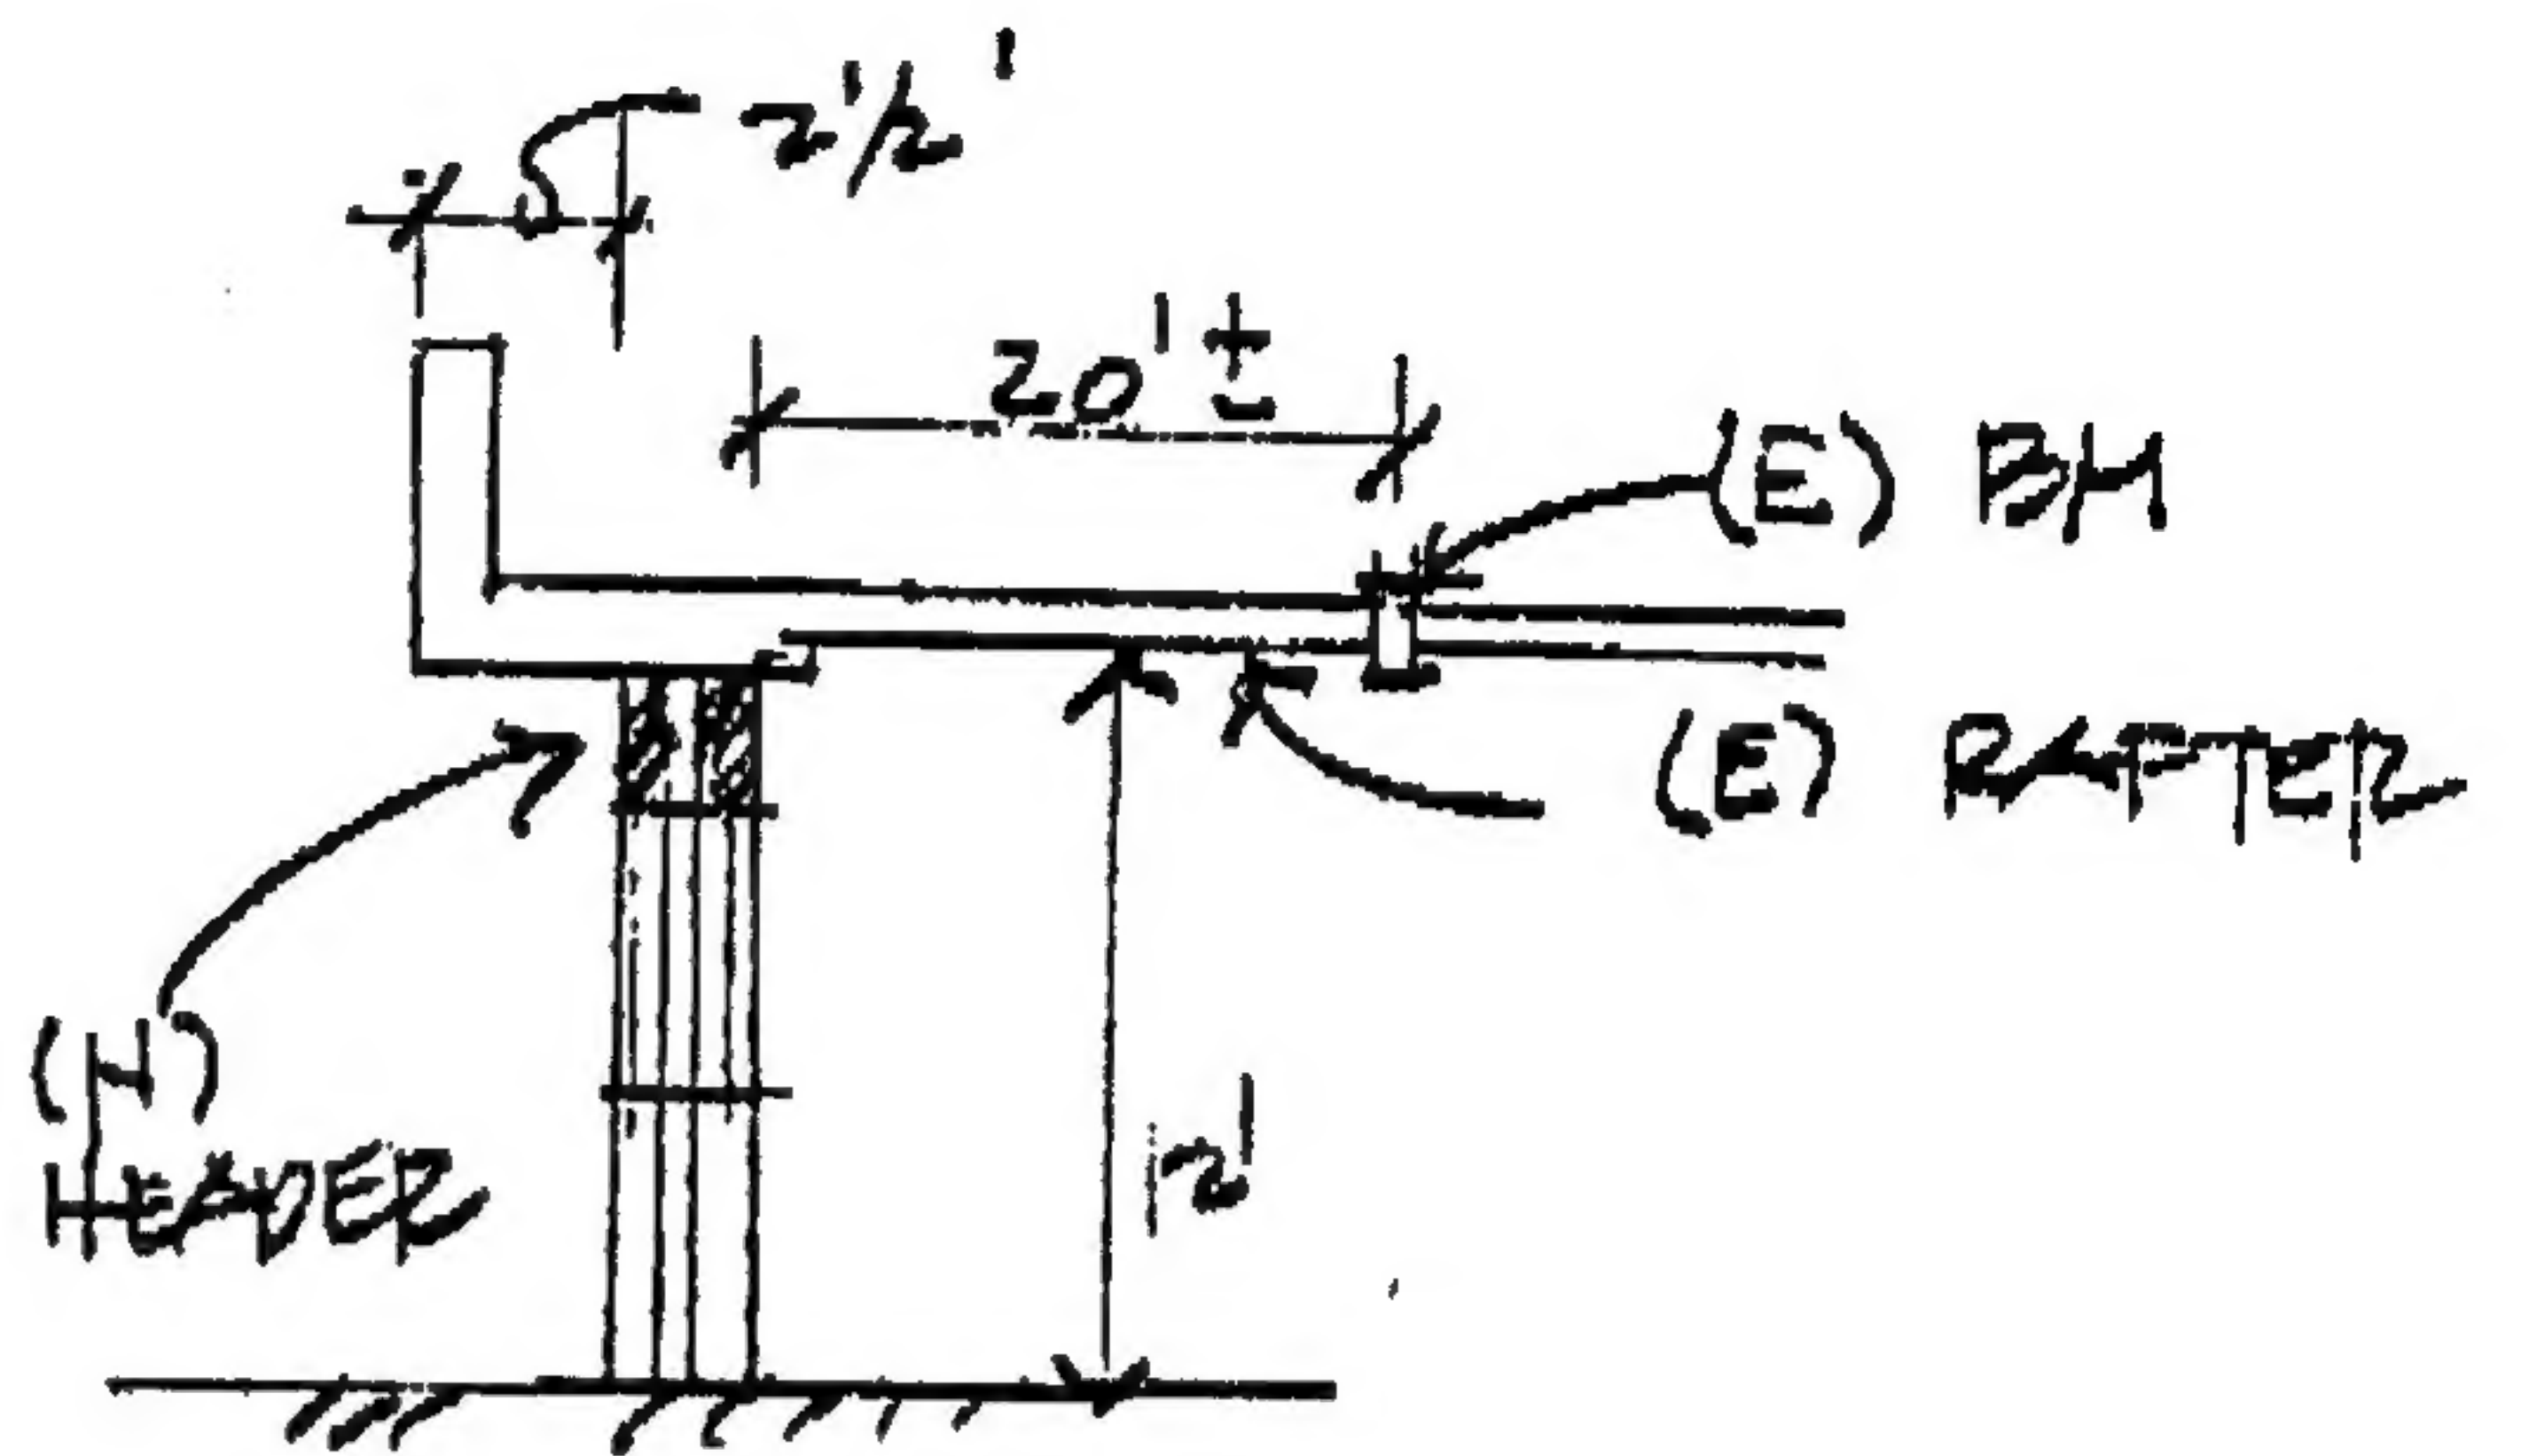


SECTION

LOADS (DEAD) = 14 PSF FLAT ROOF
(LIVE) = 20 PSF
RAFTER = 16 PSF

$$\therefore W = (16 + 20)(22.51) = 530 \text{ PLF}$$

$$(16 \times 7) = 112 \text{ PLF}$$

$$\underline{\hspace{1cm}} 642 \text{ PLF}$$

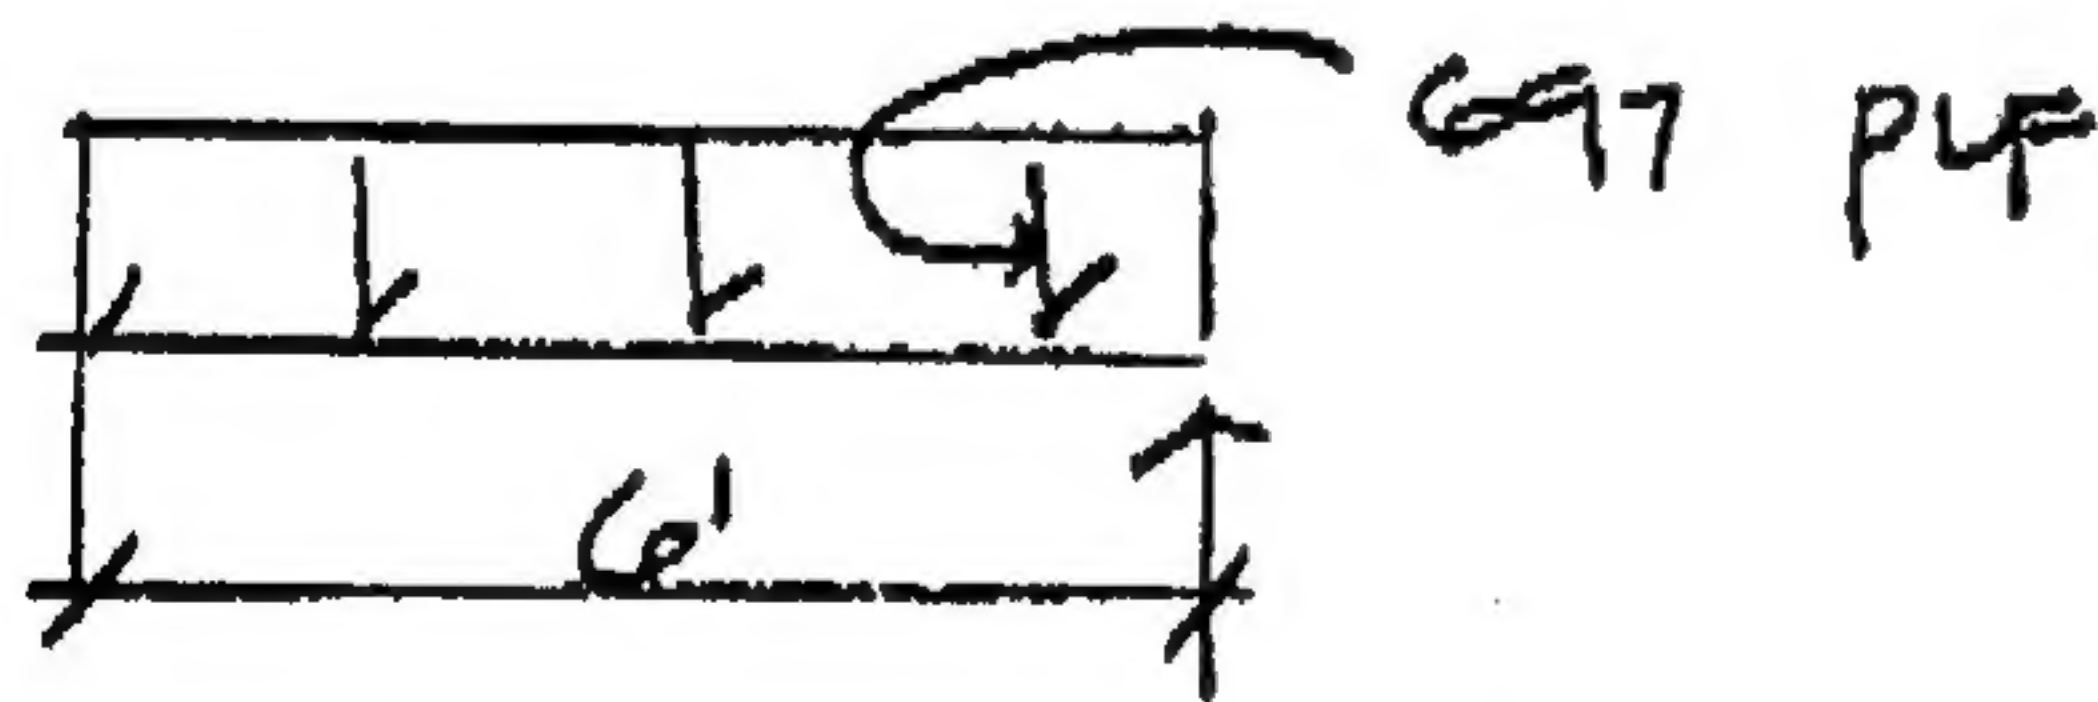


$$M = WL^2/8 = \frac{(642)(76)}{8} = 3136.5 \text{ FT.LBS}$$

$$S = M/P_b = \frac{3136.5 \times 12}{1700} = 28.95 \text{ inch}^3$$

$$S_{6 \times 8} = 31.96 > 28.95 \text{ O.K. FOR SINGLE PM. HEADER}$$


\therefore USE 2- 6 X 8 D.F. No. 1 FOR BEAM HEADER

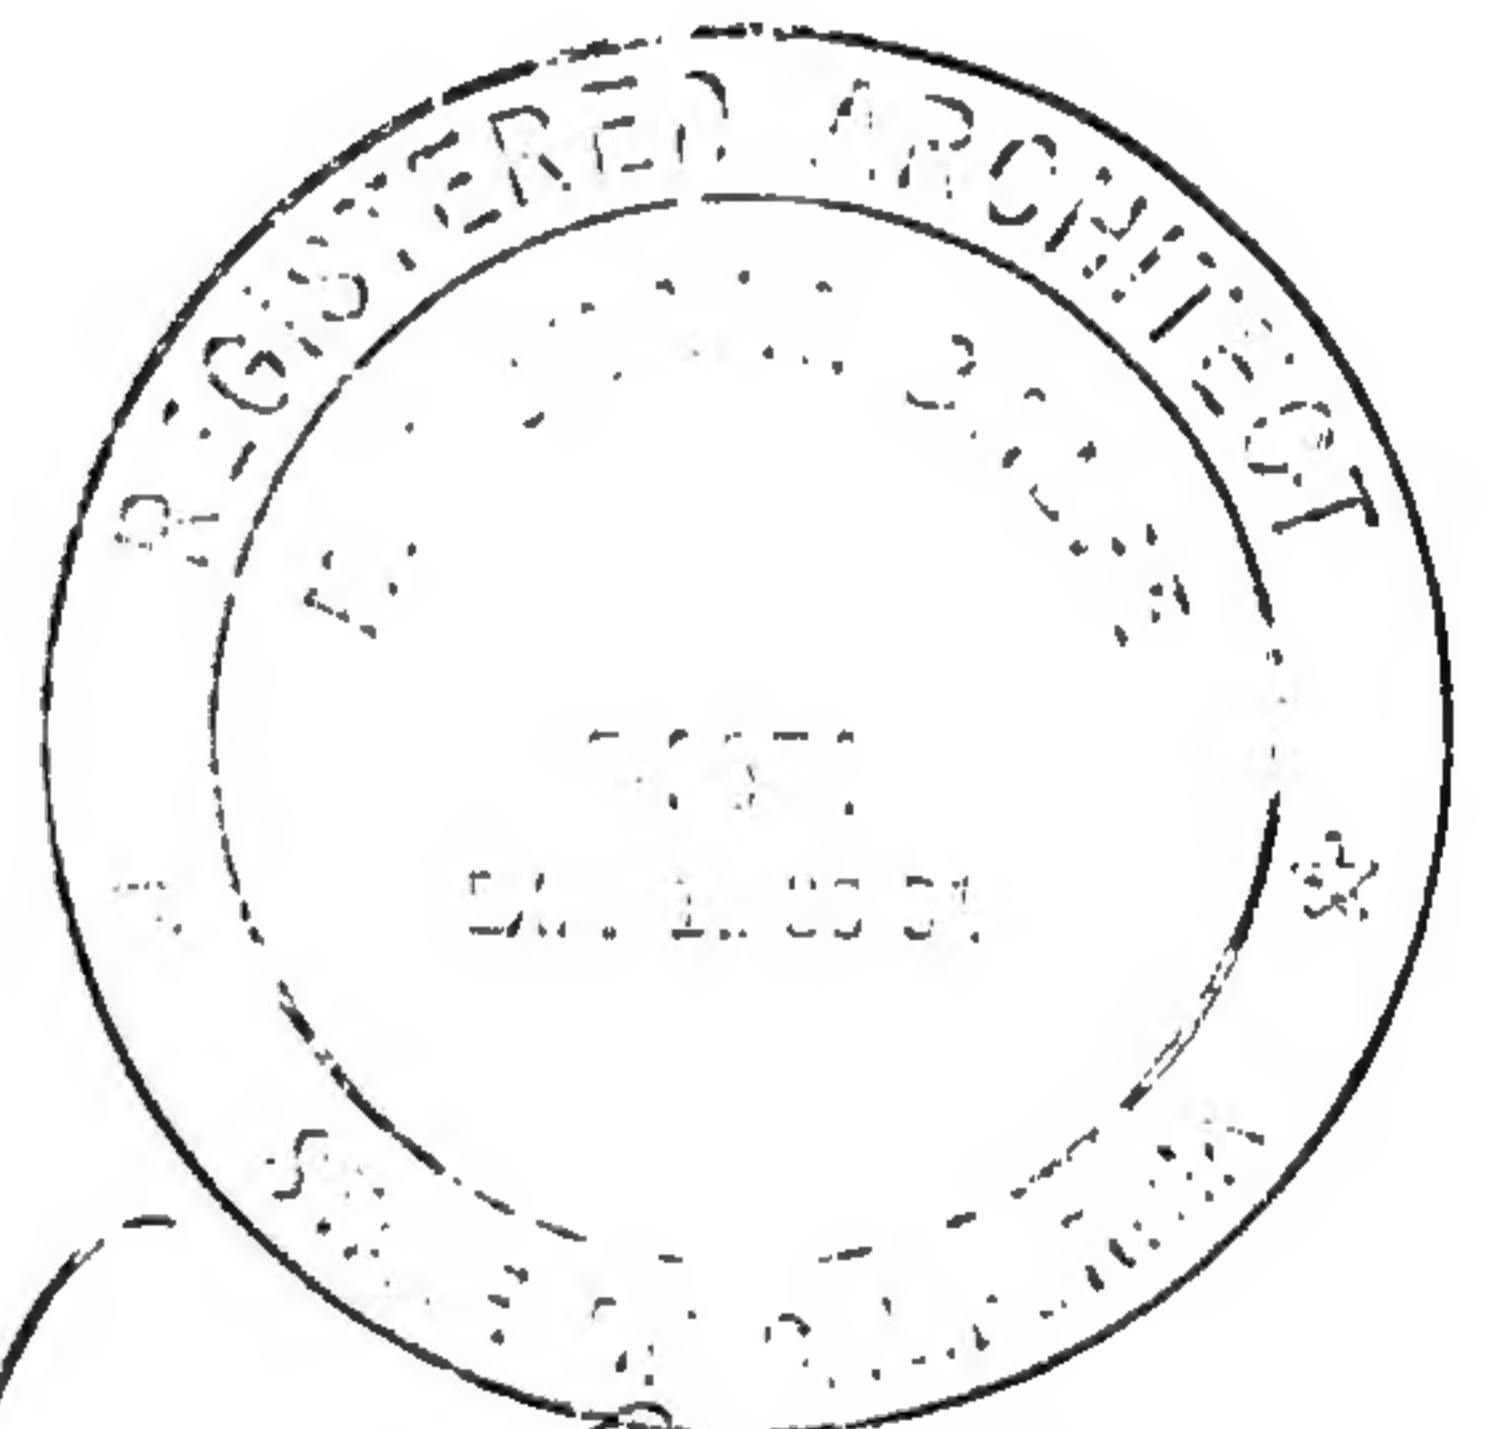


Marshall Balfe

95915-2142

BEST AVAILABLE

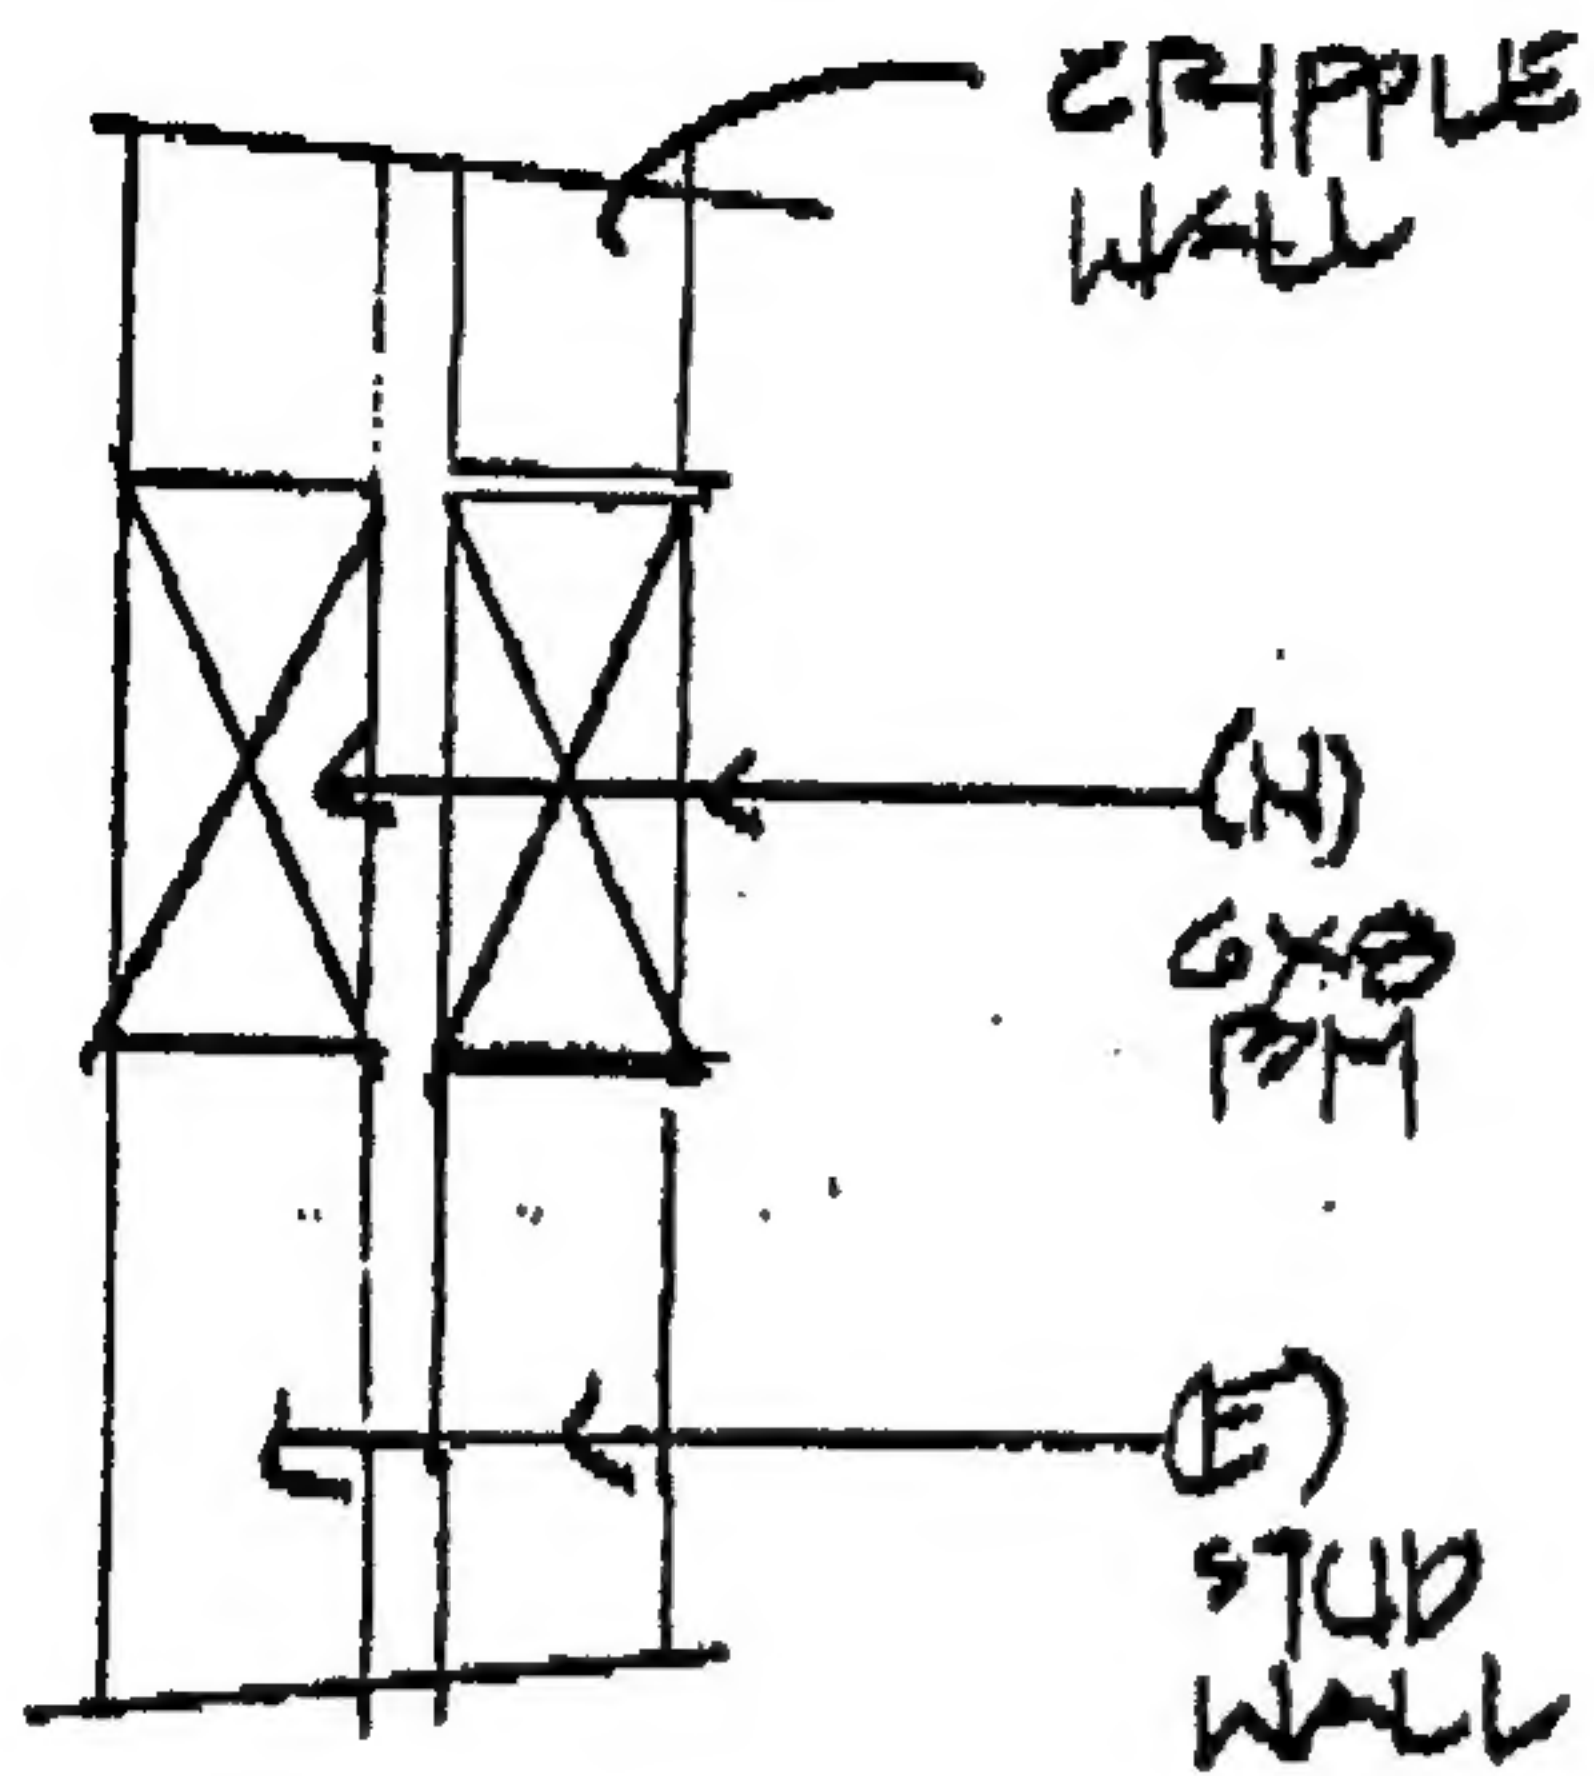


SECTION

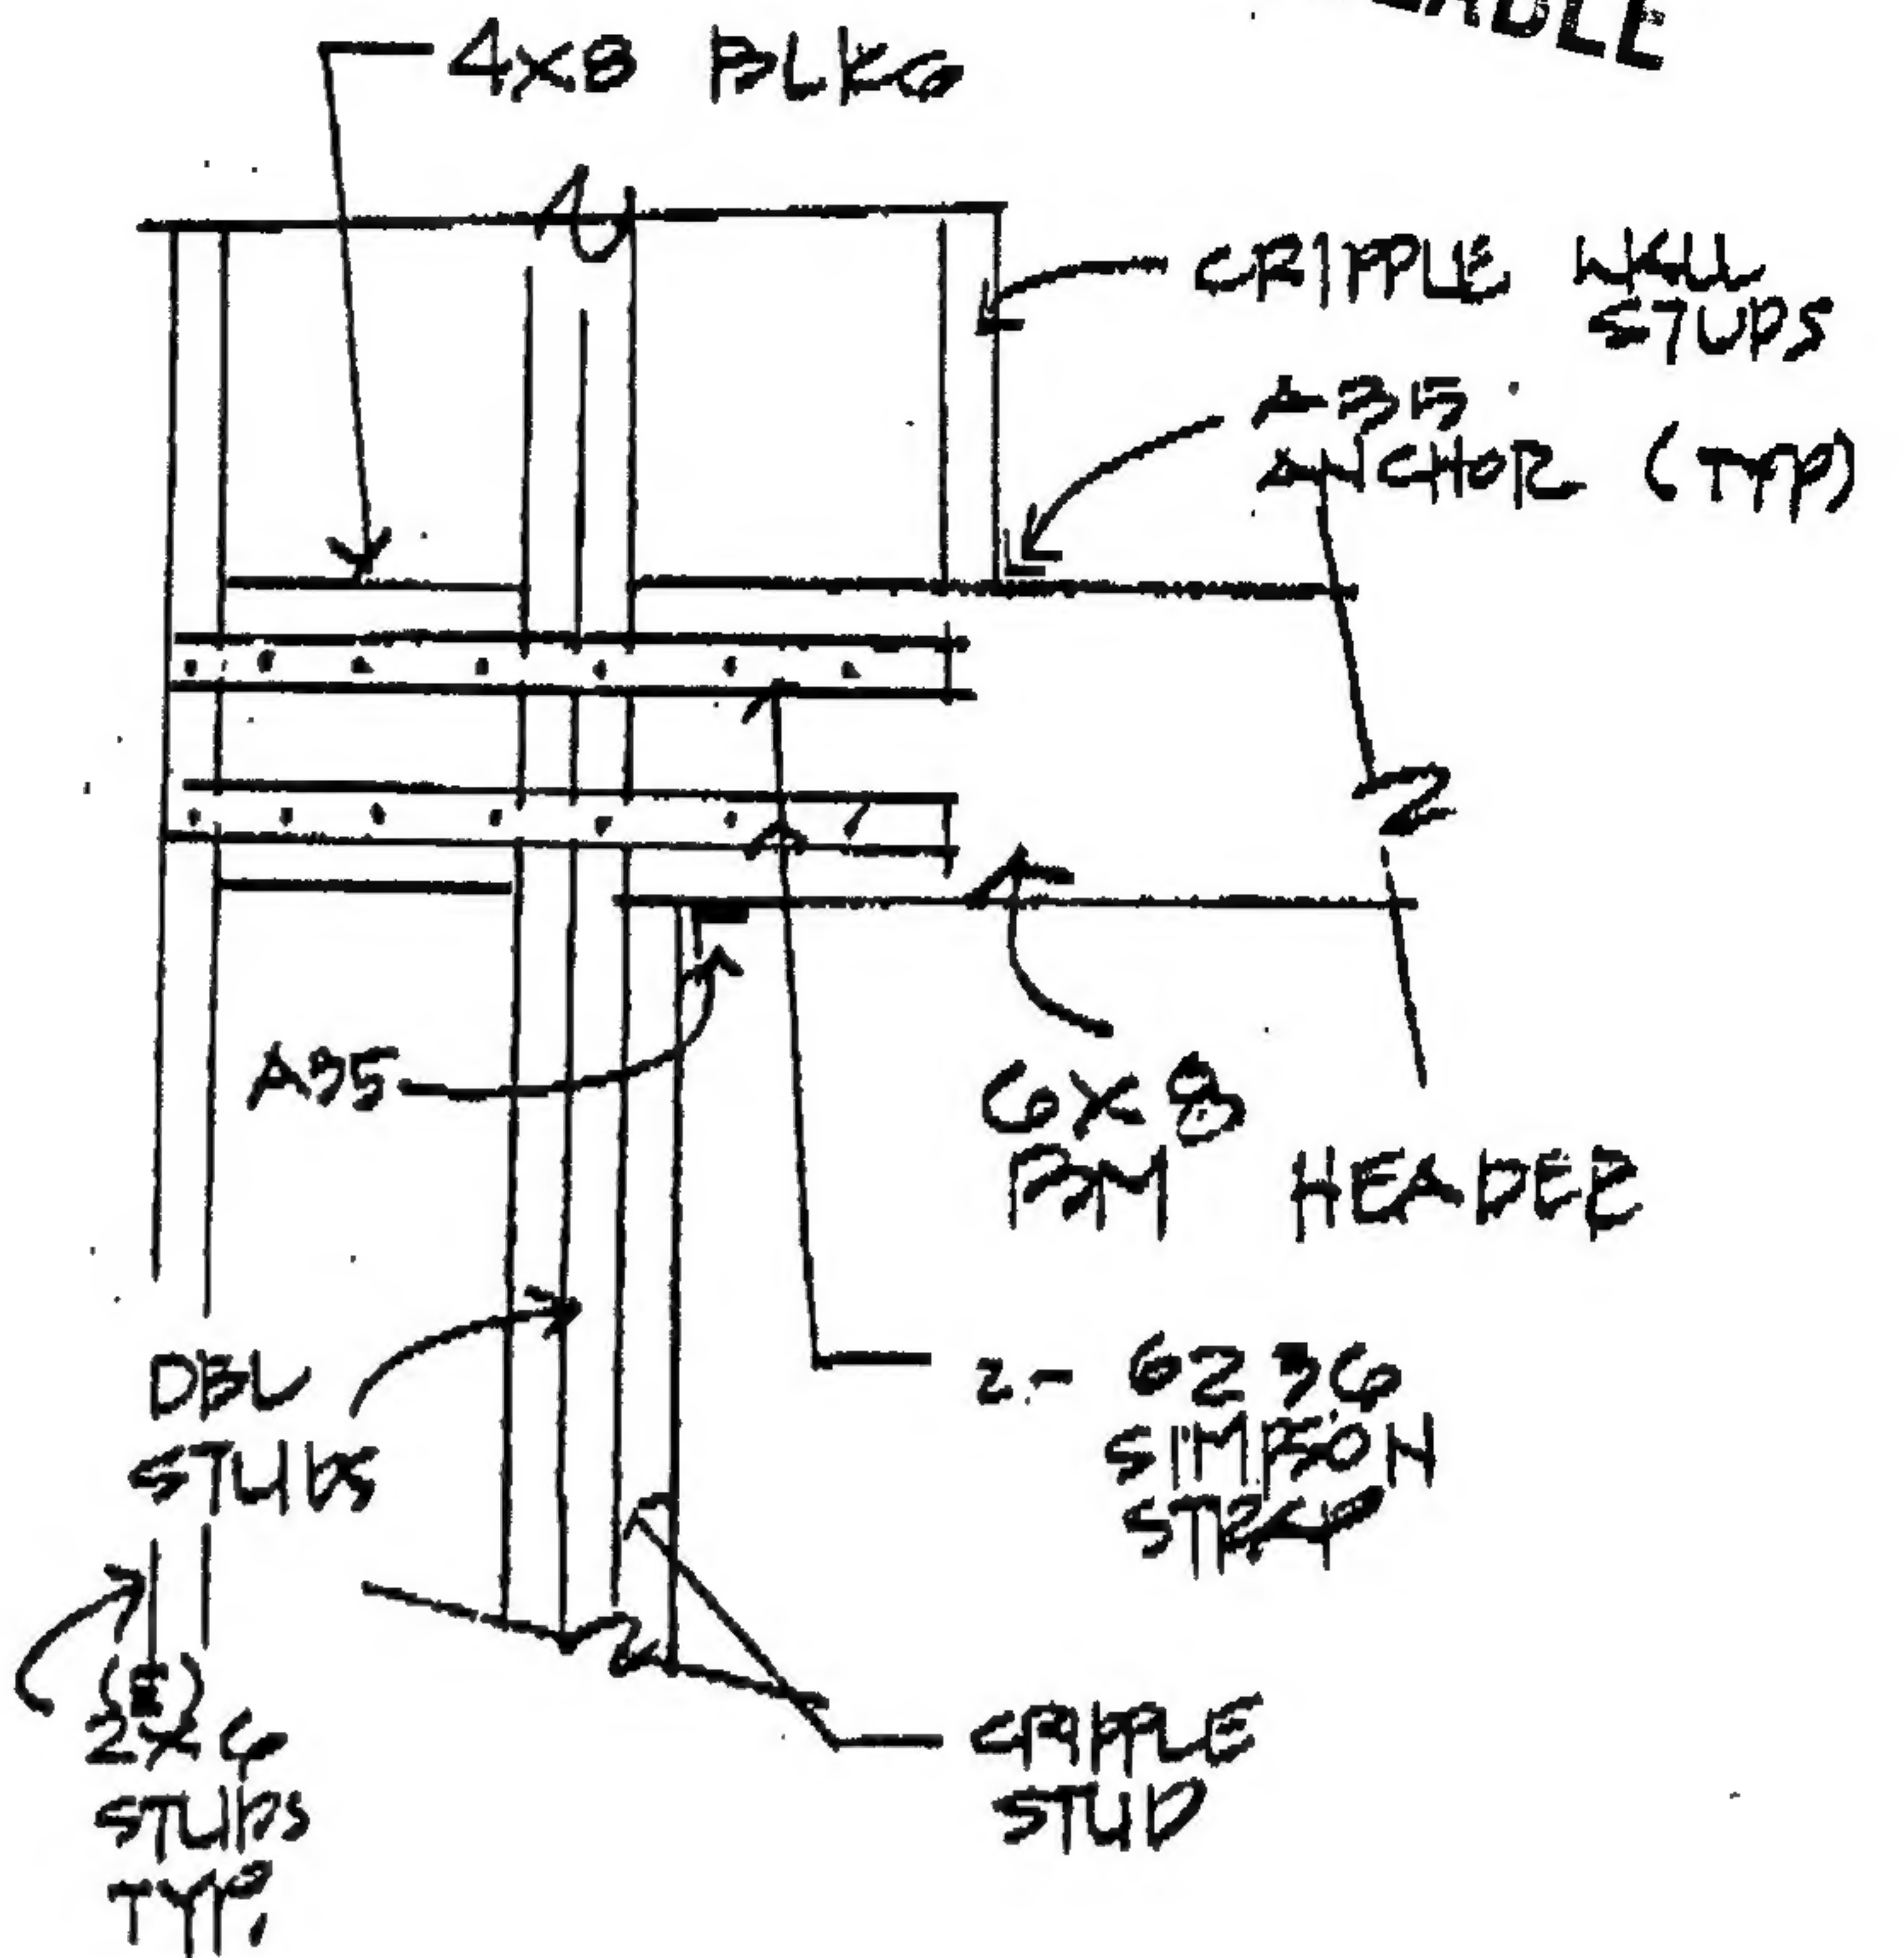

TYP. END CONNECTION PTL. HTG

95915-2142

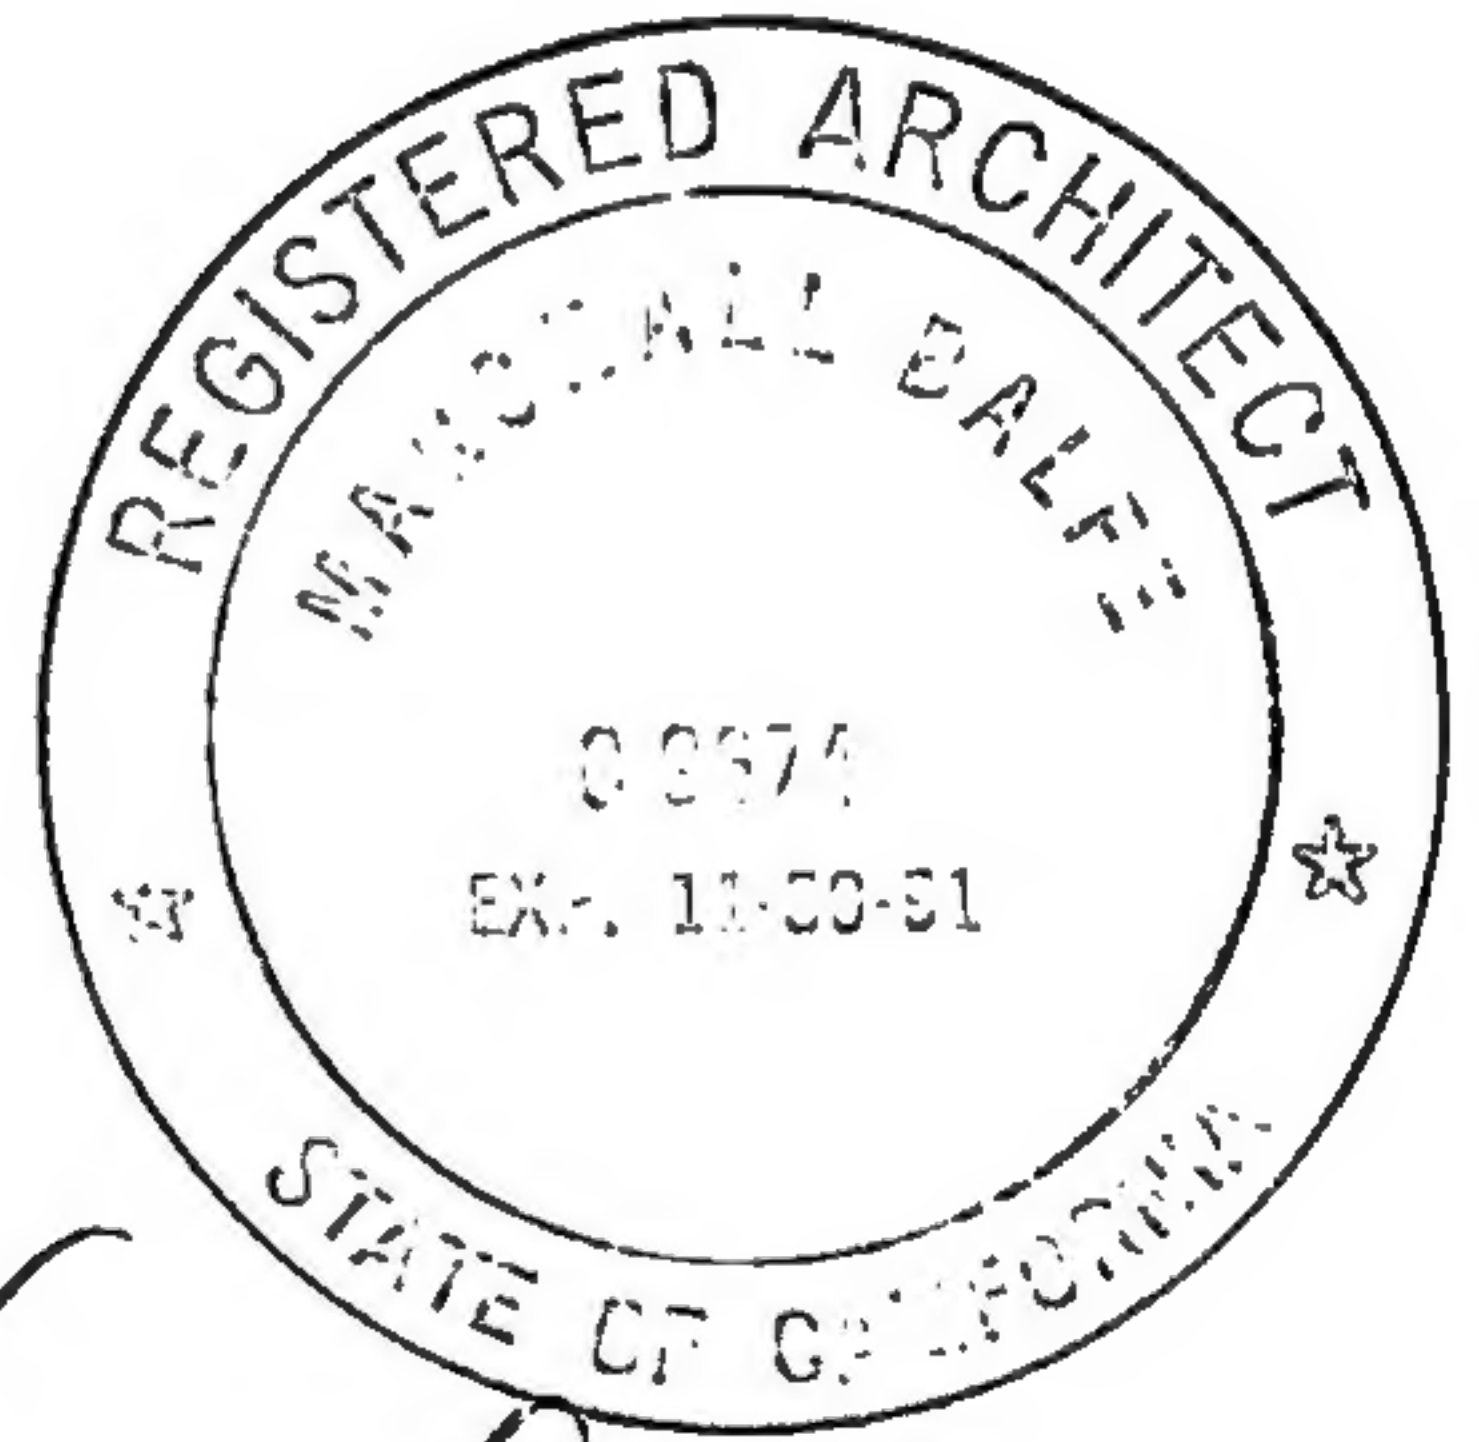

Marshall Dale

WORKSHEET FOR COMMERCIAL/INDUSTRIAL PLAN CHECKING

CITY OF SAN JOSE
NEIGHBORHOOD PRESERVATION DEPARTMENT
BUILDING DIVISION

DATE : 4/19/91

[A] Job Location: (Include bldg. no., unit or space no. if any) 1371 KOOSER ROAD
SAN JOSE CA
BEST AVAILABLE

[B] Applicant: (Circle one)- DEVELOPER, BLDG. OWNER, TENANT, ENGINEER, ARCHITECT, CONTRACTOR, OTHER
Firm: TOM SCHMIDT CONCRETE CONSTRUCTION Your Name: STAR STEPHENSON
Address: PO Box 1880-237 City: SANTA CRUZ State: CA
Telephone #: () SANTA CRUZ Zip Code: 95061-1880
408 559-6705

[C] Contact Person: (Circle one)- DEVELOPER, BLDG. OWNER, TENANT, ENGINEER, ARCHITECT, CONTRACTOR, OTHER
Are name, address, phone same as above [B] ? Yes ☒, if not then...
Firm: _____ Your Name: _____
Address: _____ City: _____ State: _____
Telephone #: () Zip Code: _____

[D] Material Submitted for Plan Check Are:

	Required	Submitted
(a) no. of sets of blue prints.....	3	(3)
(b) no. of Structural Calculations.....	2	()
(c) no. of Energy Calculations.....	2	()
(d) no. of Specifications.....	2	()
(e) no. of Soil Report (for new construction).....	1	()
(f) Other (please describe) _____		

* 4 required if hazardous mat. is on site.

[E] Please Furnish The Following Information About the Project:
(a) Are hazardous materials on site? YES [] NO ☒
If "YES" please describe or provide a list of material(s) by name and quantity on Reverse Side---->

(b) Is The Building (i) Heated? YES ☒ NO [] (ii) Cooled? YES ☒ NO []

(c) Use of Project Space (Circle one or more) OFFICE, CLINIC, RETAIL, WHOLESALE, FOOD, STORAGE, SPEC. SPACE, SERVICE STATION, LAB., MANUFACTURING, OTHER _____

(d) Describe Project (Circle one or more) INTERIOR/EXTERIOR/STRUCTURAL ALTERATION, ADDITION, DEMOLITION, FIRE DAMAGE REPAIR, OTHER CAR ACCIDENT

(e) Valuation of the project (Include all materials, labor, overhead, plumbing, heating, mechanical, electrical work, engineering design, etc.) \$5,000.00 Area _____ (sq. ft.)

If Project Is a New Construction: (Please Turn Over---->)

[F] Information Required for New Construction:

Project Name: _____

Tract#: _____ Lot#: _____ Model/Plan: _____ No. of Str. & Units: _____

Zone: _____ PD#: _____ Bldg. Type: _____ Fire Sprinklers: YES [] NO []

BEST AVAILABLE

List of Hazardous Material(s):

Item #	Name (Commercial/Chemical)	Quantity (lb. gal., etc)
1	_____	_____
2	_____	_____
3	_____	_____
4	_____	_____
5	_____	_____
6	_____	_____
8	_____	_____
9	_____	_____
10	_____	_____

1371 Kooser Road

Tract No. 915-2142
CITY OF SAN JOSE

Lot No. 15

P.C. Date 8/10, 1981

APPLICATION FOR BUILDING PERMIT

BUILDING DEPARTMENT

Date 8/10, 1981

Permit No. 29359 ✓ MW

Application is hereby made for a permit to alter

PC # 19336

a 1 story, Type III N

Building Bas

Use Zone C1

at 1371 Kooser Rd

Occupancy B2/A3

to be occupied only as Pizza restaurant

Sq. feet

In accordance with Plans, Specifications and Plot-plan filed herewith.

Parking Space

Estimated Value of Improvements, \$ 25,000

Fire Sprinkler yes

Emer. Elect.

☐ I certify that in the performance of the work for which this permit is issued I shall not employ any person

Owner PIZZA TIME THEATRE INC. Address 1213 WINEBROOK, SUNNYVALE, CA.

By DELEZAK CONSTRUCTION Address SAME

This permit shall expire and become null and void if the work authorized by it is not commenced within 120 days from the date issued or if the work is suspended or abandoned for a period of 120 days after commencement.

FINAL INSPECTION 12/9/81 - W. J. Deley

280-801 N
Rev. 8/78

BEST AVAILABLE